



NDSM
LOOSDRECHT

NDSM
PRODUCTIES

FOR CREATIVE GAMECHANGERS
WHO WANT TO AMAZE AND INSPIRE
NDSM WAREHOUSE
IS A FULL SERVICE
INDUSTRIAL VENUE
THAT BUILDS YOUR WOW



How we co-create with you

The essence of who you are


BRAND
&
COMPANY

Your business goals

GOALS

USER

Your customer's needs

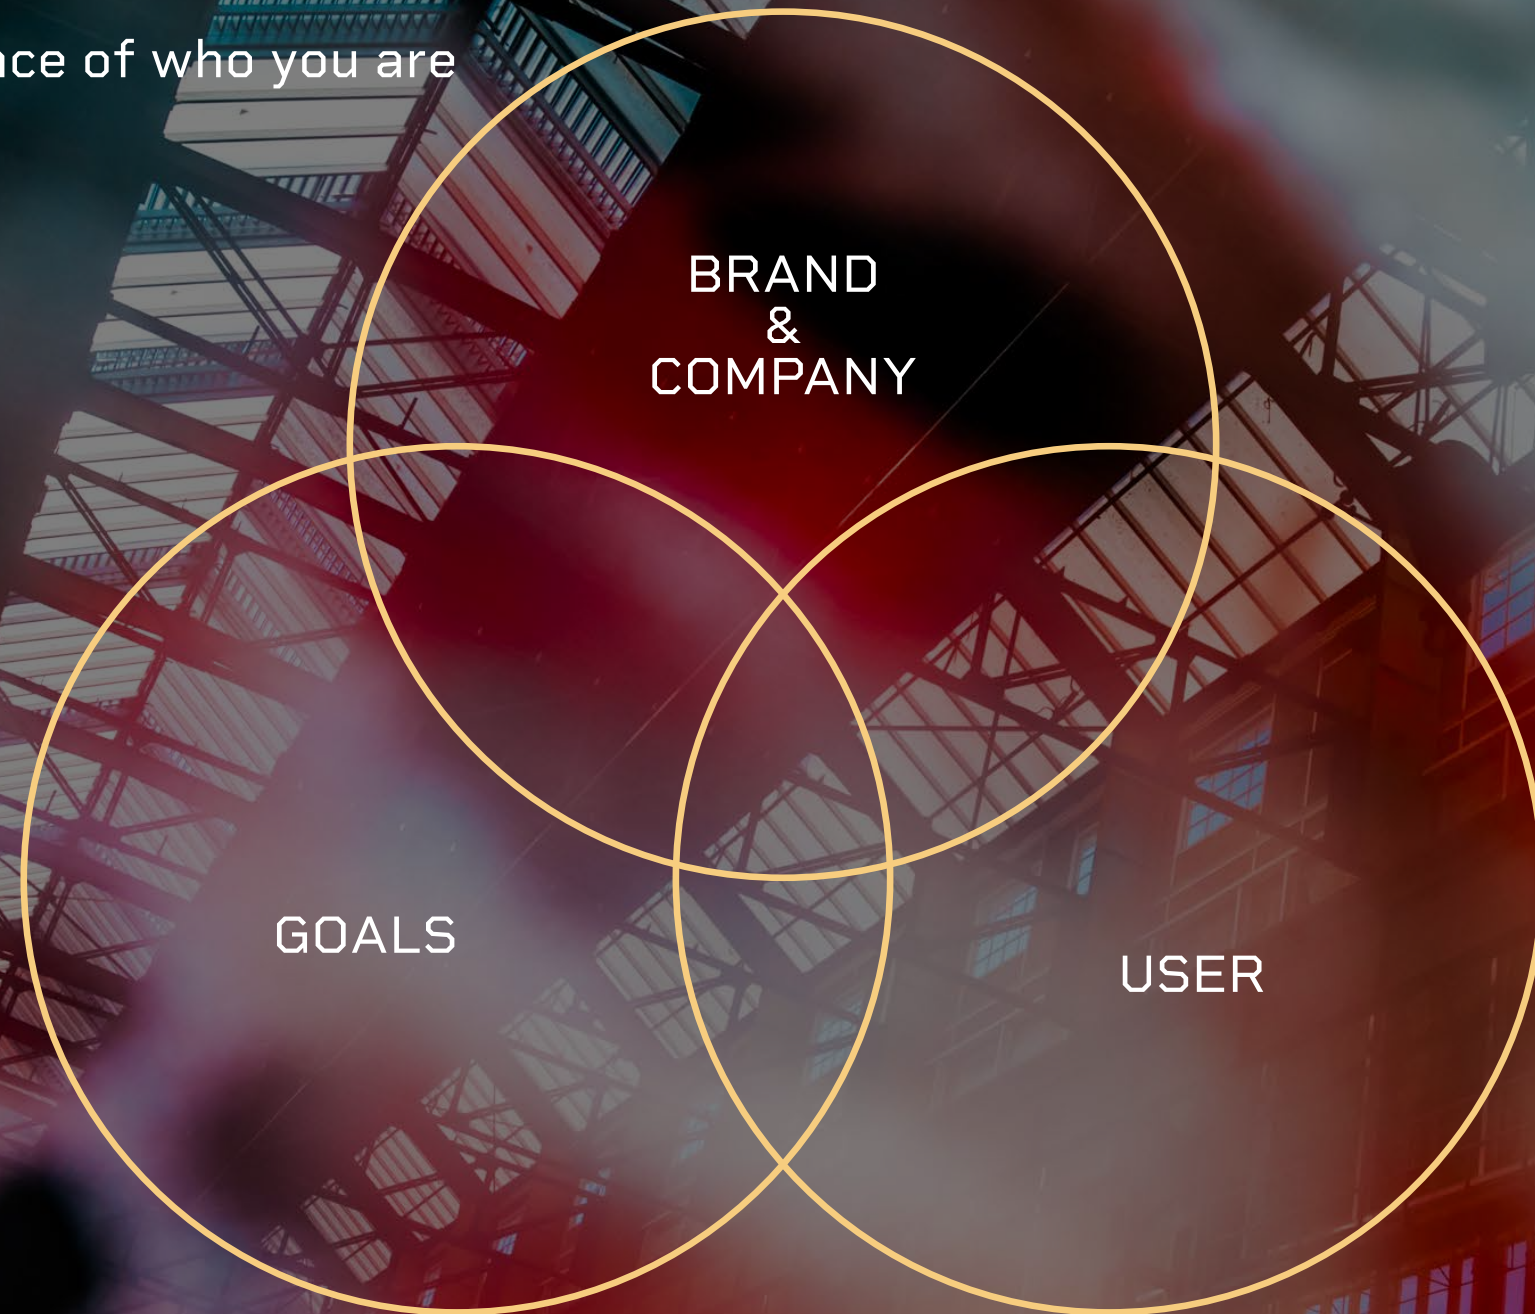

The very first experience—
a 12-minute ferry ride
from Amsterdam Central
Station to our venue...





....arriving in the unique
charm of NDSM



Gio's by the river 3

Club Cabana 4

IJkantine 5

Next NDSM 2

Door open space 14

STRAAT

NDSM Docklands

NDSM Loods

IJver 1

Double Tree Hotel 12

NDSM Theater

Cannibale Royale 10

Faralda Crane Hotel 13

Noorderlicht 8

Contrast 6

Treehouse 9

Pllek 7

Gewoonboot 11



STRAAT

NDSM
Docklands

NDSM
Loods

NDSM Theater

NDSM LOODS

NDSM DOCKLANDS



A creative canvas for you to fill...



NDSM DOCKLANDS
(OUTSIDE)

8400 M2
120 x 700 (lxb)

NOORDSTROOK
3120 M2
130 x 24 x 21 (lxbxh)

NDSM LOODS

Central Plaza

UNDERSKATE
1820 M2
70 x 26 x 7 (lxbxh)

CENTRAL HALL
1400 M2
70 x 20 x 7 (lxbxh)

Restaurant IJver

NDSM
Theater

VOORZIENINGEN NDSM LOODS

- E-02 Afgesloten elektrakast
- individueel bemeterd
- 1 x 63 ampère
- 2 x 32 ampère
- 2 x 220 aansluiting
- E-03 Afgesloten elektrakast
- individueel bemeterd
- 2x 125 ampère
- 2 x 220 aansluiting
- E-05/06 Afgesloten elektrakast
- individueel bemeterd
- 1 x 63 ampère
- 1x 32 ampère
- 4 x 220 aansluiting
- E-07 Afgesloten elektrakast
- individueel bemeterd
- 2 x 32 ampère
- 2 x 220 aansluiting
- E-08 Afgesloten elektrakast
- individueel bemeterd
- 2 x 32 ampère
- 2 x 220 aansluiting
- E-09 Afgesloten elektrakast
- individueel bemeterd
- 3 x 32 ampère
- 4 x 220 aansluiting


W 1 / W 2 / W 3 Wateraansluitingen

Brandslanghaspels / optische melders / handmelder/ alle nooduitgangen
Opstelplaats hulpdiensten staan op een sepeeraat aangeleverde tekening

Brandveiligheidsinstallaties:

Een gecertificeerde rook en warmte afvoer (RWA) installatie;
Een brandmeldinstallatie volgens de NEN 2535 met doormelding naar de regionale alarmcentrale van de brandweer (RAC). De vereiste omvang is gedeeltelijke bewaking voor de loods, en ruimtebewaking voor de units van de Kunststad. Deze installatie moet volgens bijlage I van het Bouwbesluit 2012 een inspectiecertificaat hebben, deze moet zijn gebaseerd op het "CCV Inspectieschema Brandmeldinstallaties". Een ontruimingsinstallatie type B volgens NEN 2575;Brandslanghaspels conform NEN-EN 671-1;Noodverlichting volgens NEN-EN 1838;
Vluchtrouteaanduiding volgens NEN-EN 1838 en NEN-EN-ISO 7010.

27 NOVEMBER 2020
TEKENING SCHAAL 1:600
OPMAAK A3
ER KUNNEN GEEN RECHTEN ONTLEED WORDEN AAN DEZE TEKENING.

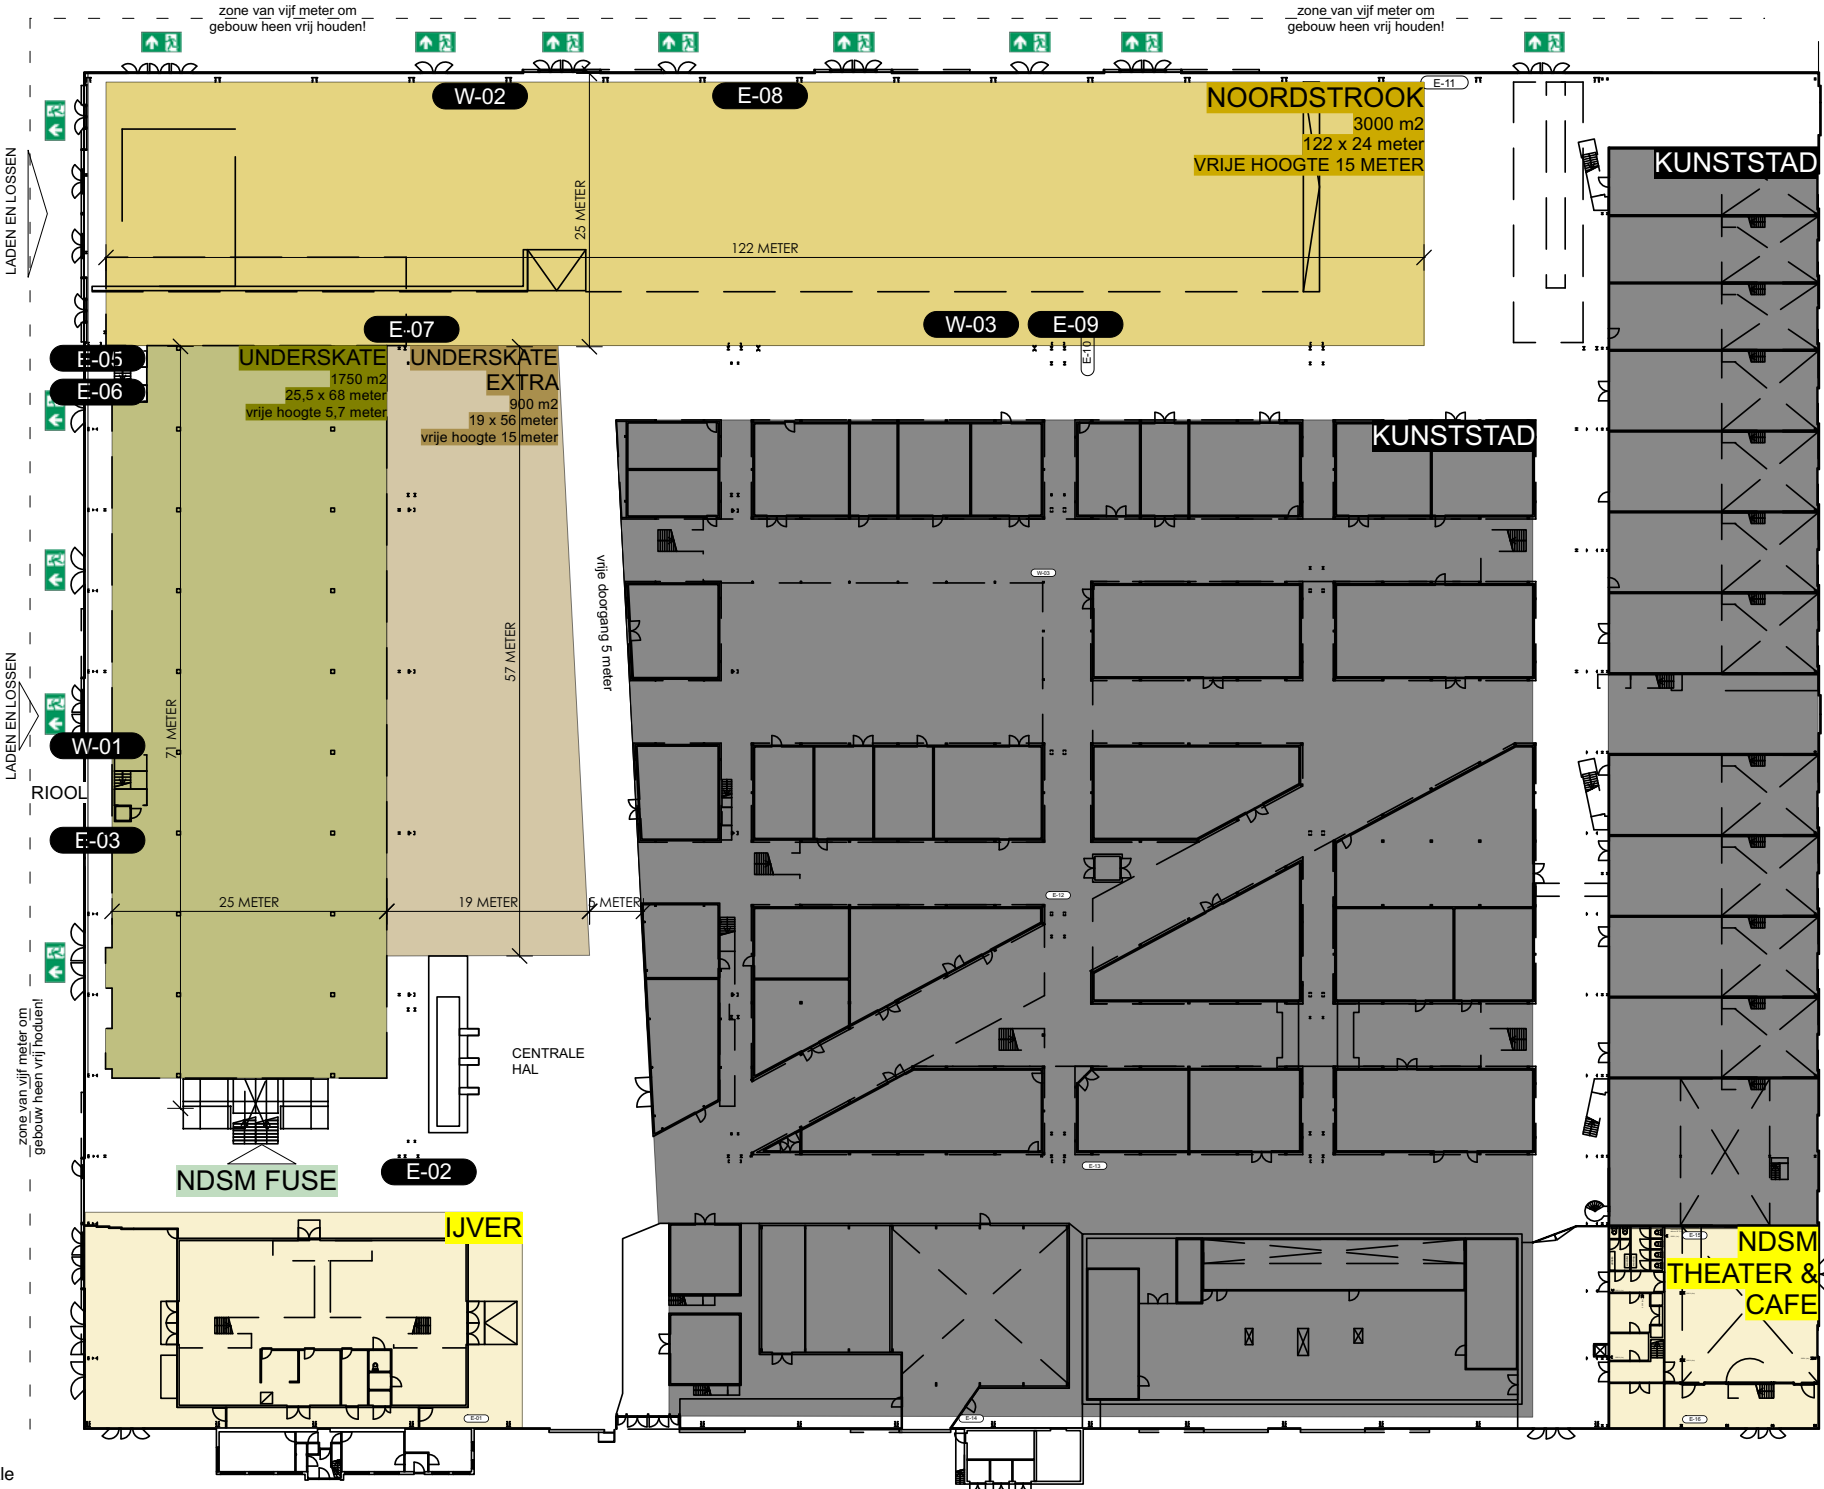



NDSM DOCKLANDS



NOORDSTROOK (3120m²)

130 x 24 x 21 (lwxh)

Main stage

The beating heart of your event.

The Noordstrook—an awe-inspiring venue with dimensions of 130x24x21m and a robust floor load of 3.25 t/m²—is a space designed to transform visions into reality. With its stelcon-plated flooring and industrial steel framework, this venue exudes a raw, authentic charm while offering unparalleled versatility. Its soaring 21m ceiling and expansive 130m length provide a breathtaking canvas for monumental installations, immersive performances, or game-changing experiences.

Imagine your main stage as the epicenter of creativity: dynamic lighting dancing across the towering heights, sound cascading through the space, and audiences captivated in an atmosphere charged with possibility. Whether it's visionary keynotes, futuristic performances, or transformative moments, the Noordstrook ensures your event doesn't just happen—it resonates, inspires, and lingers in memory.










1

CATHEDRALE

100 x 20 m (2000M²)

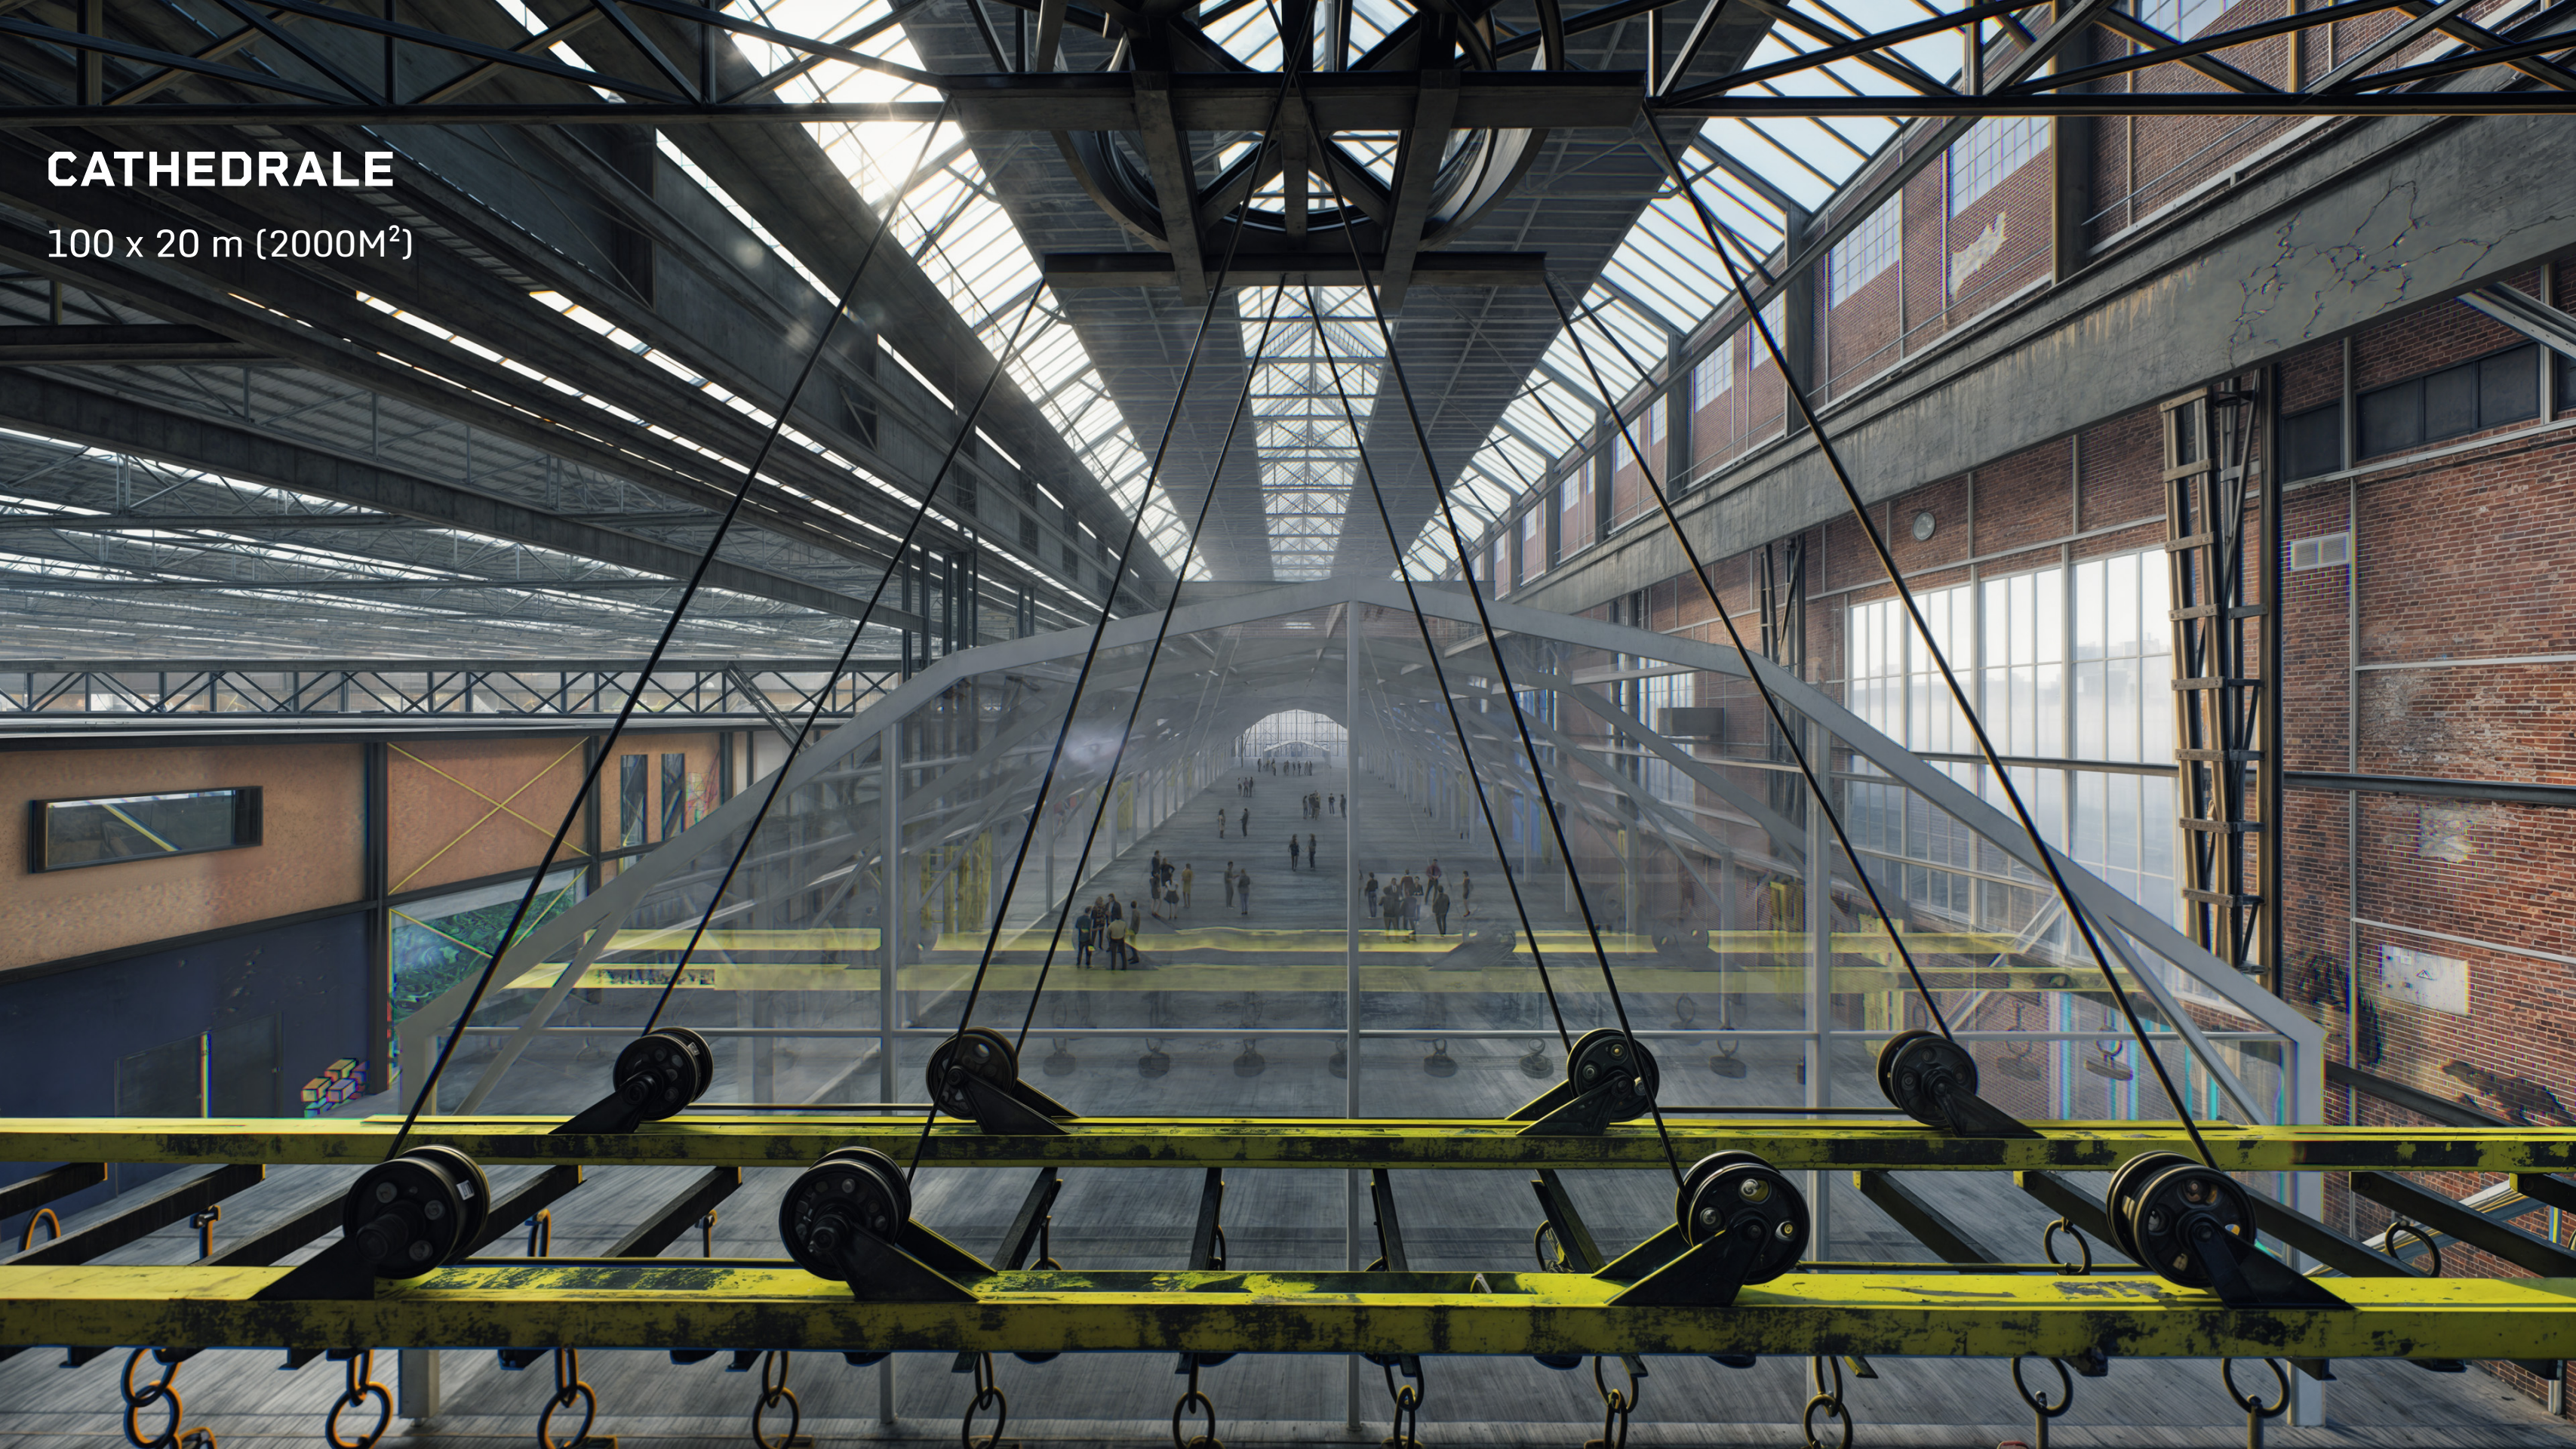



UNDERSKATE (1820m²)

70 x 25 x 7 (lxwxh)

Expo area & catering area

Spanning 70m in length and 26m in width, the Underskate offers a lower yet equally dynamic ceiling height of 7m. Its concrete surface and intimate scale make it the perfect playground for tech showcases, creative workshops, or urban-inspired events. This space feels personal yet connected, ideal for those who want to blend grit and glamour seamlessly.







KAREL

Fot

CENTRAL HALL (1400m²)

70 x 20 x 7 (lxwxh)

With its symmetrical layout of 70m x 20m and a height of 7m, the Central Hall is a versatile venue designed to host vibrant conferences, exhibitions, or networking hubs. Its concrete base provides a solid foundation for creativity, while its open expanse invites natural flow and energy.






3D FLY-THROUGH


Unleash your imagination: take a virtual journey through
NDSM's dynamic and creative spaces...

Photo

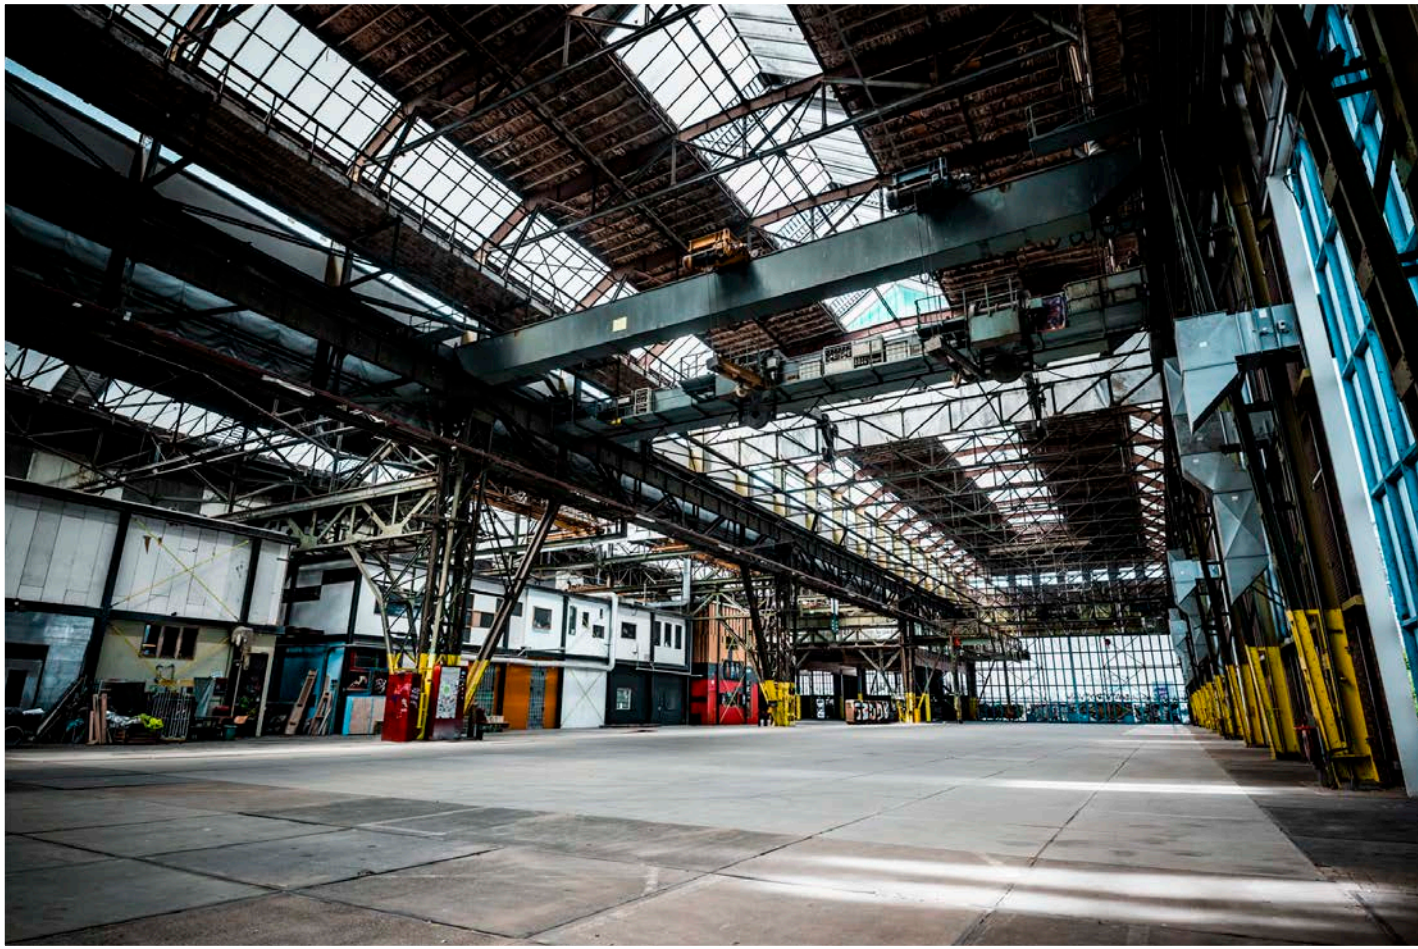


3D Render



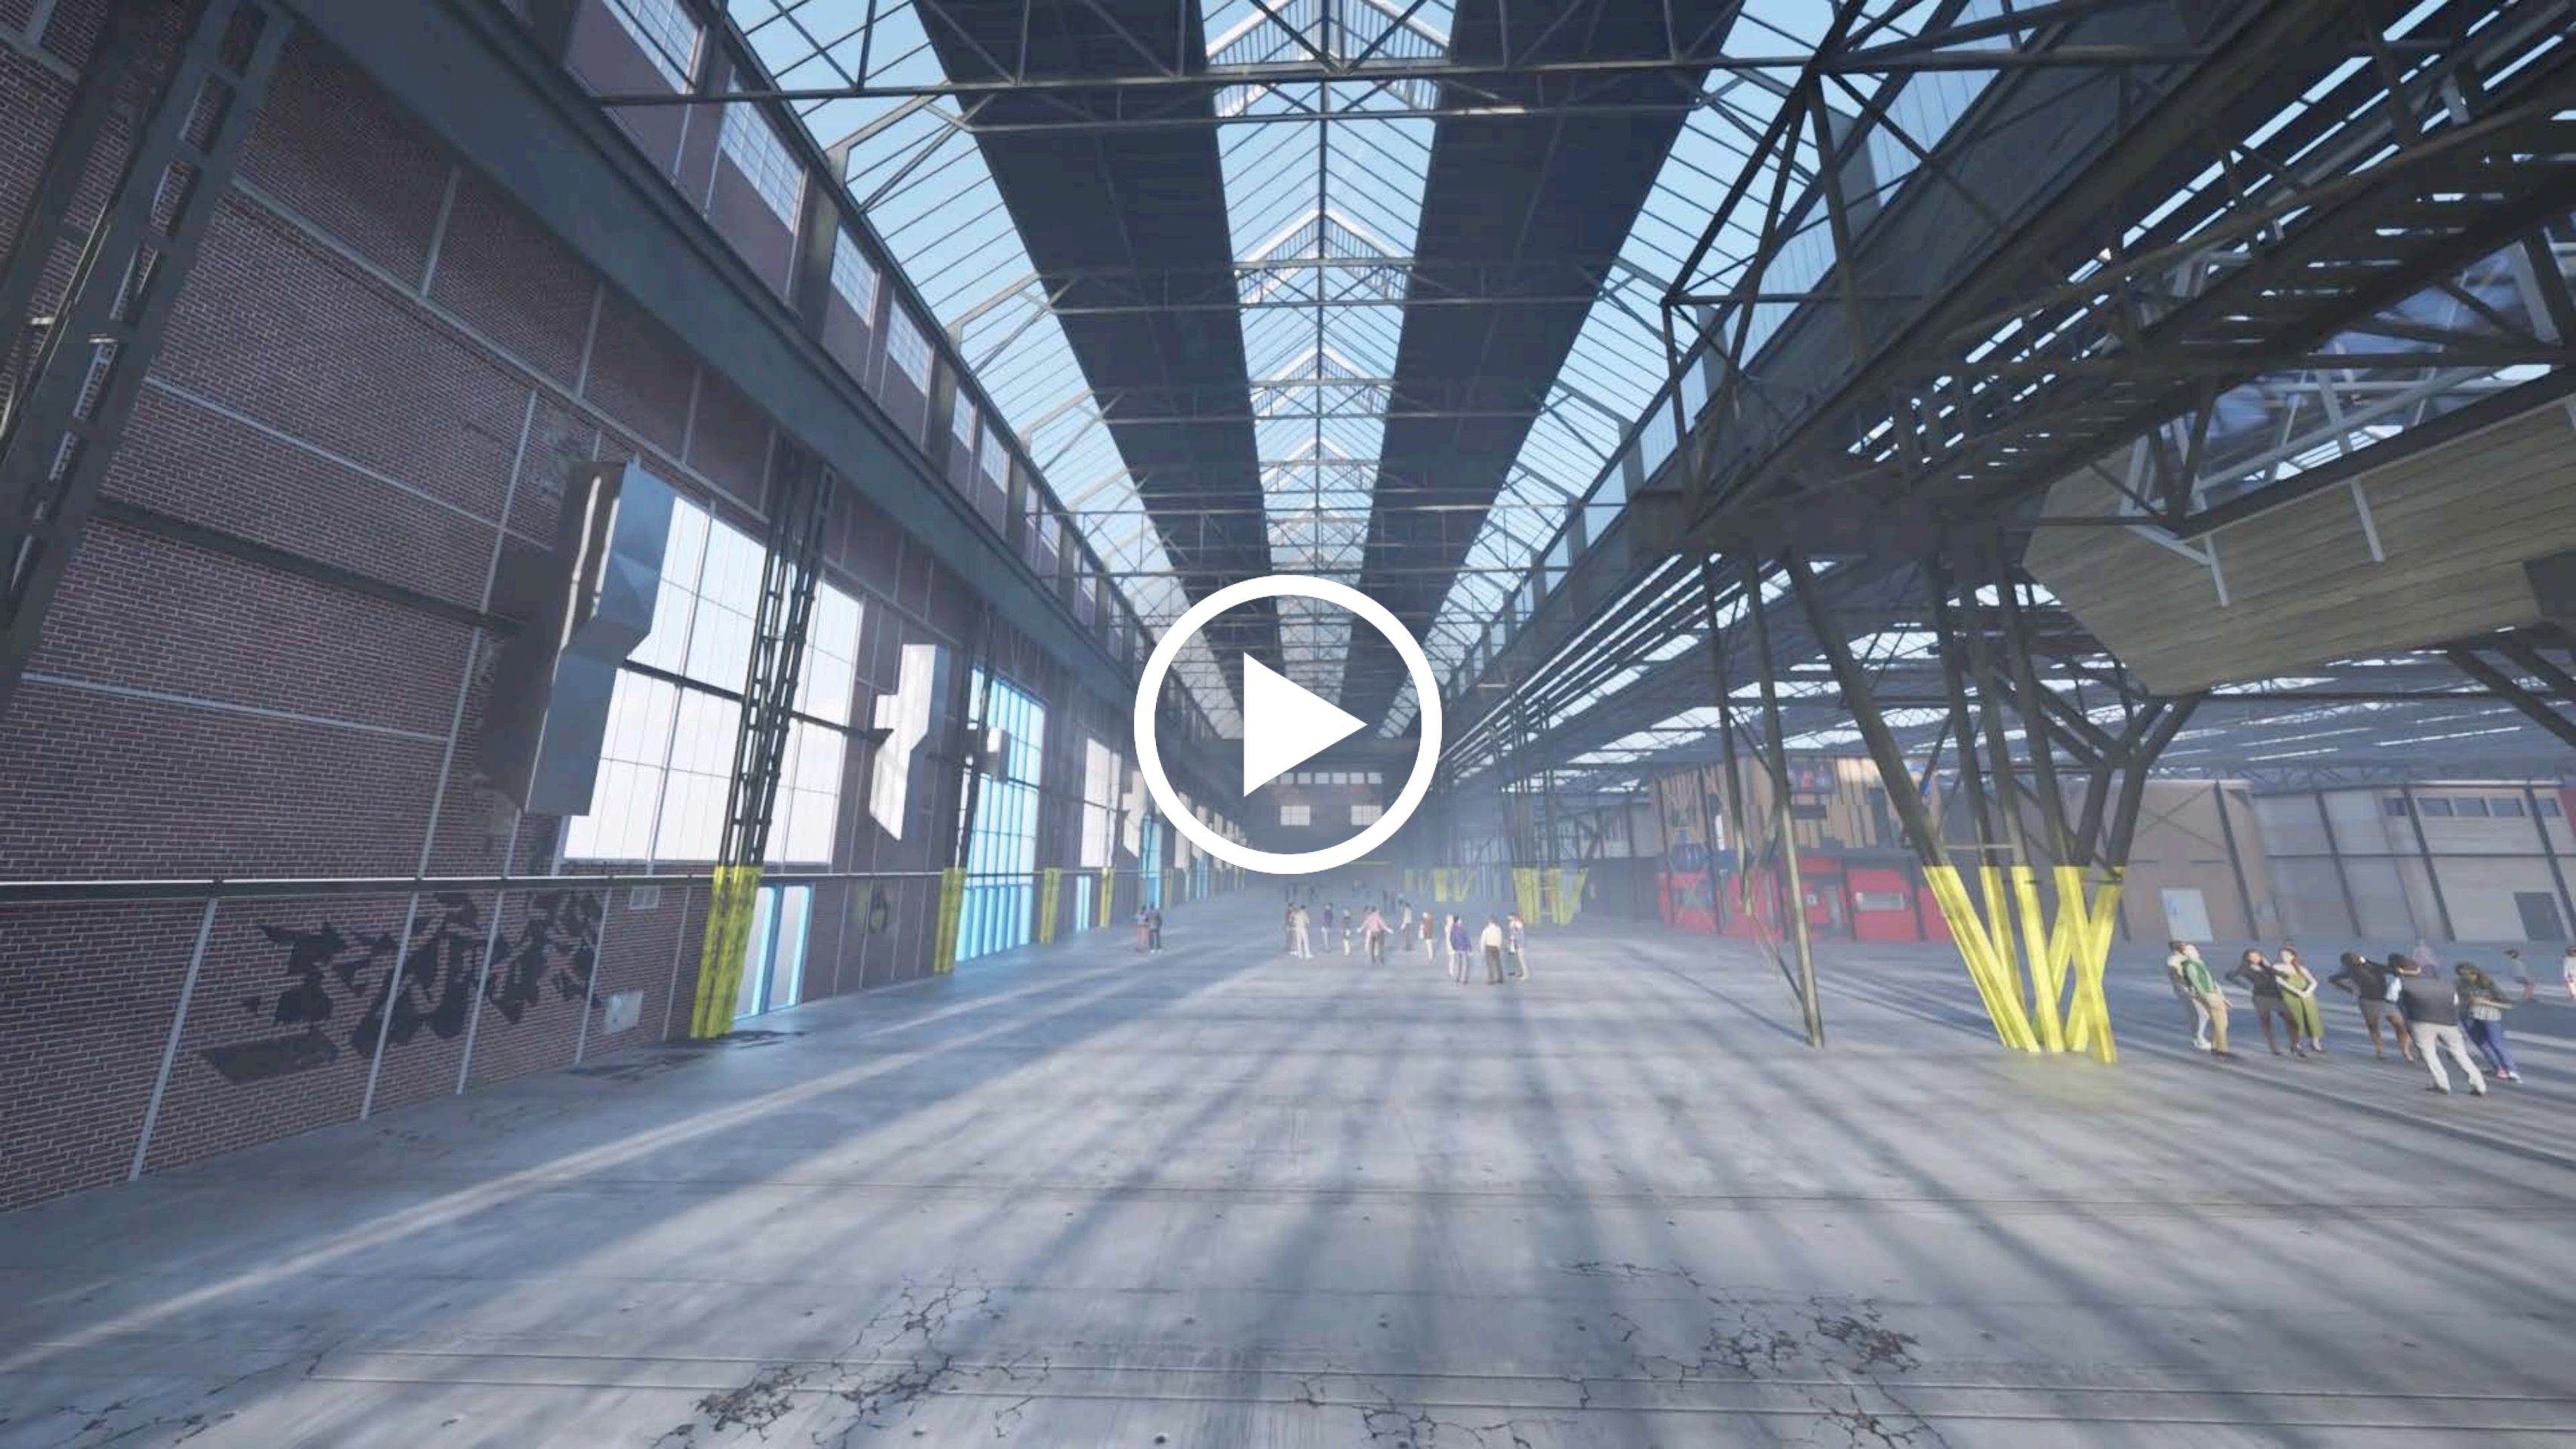

From vision to reality:

Bringing your event to life through the transformative power of 3D visuals.

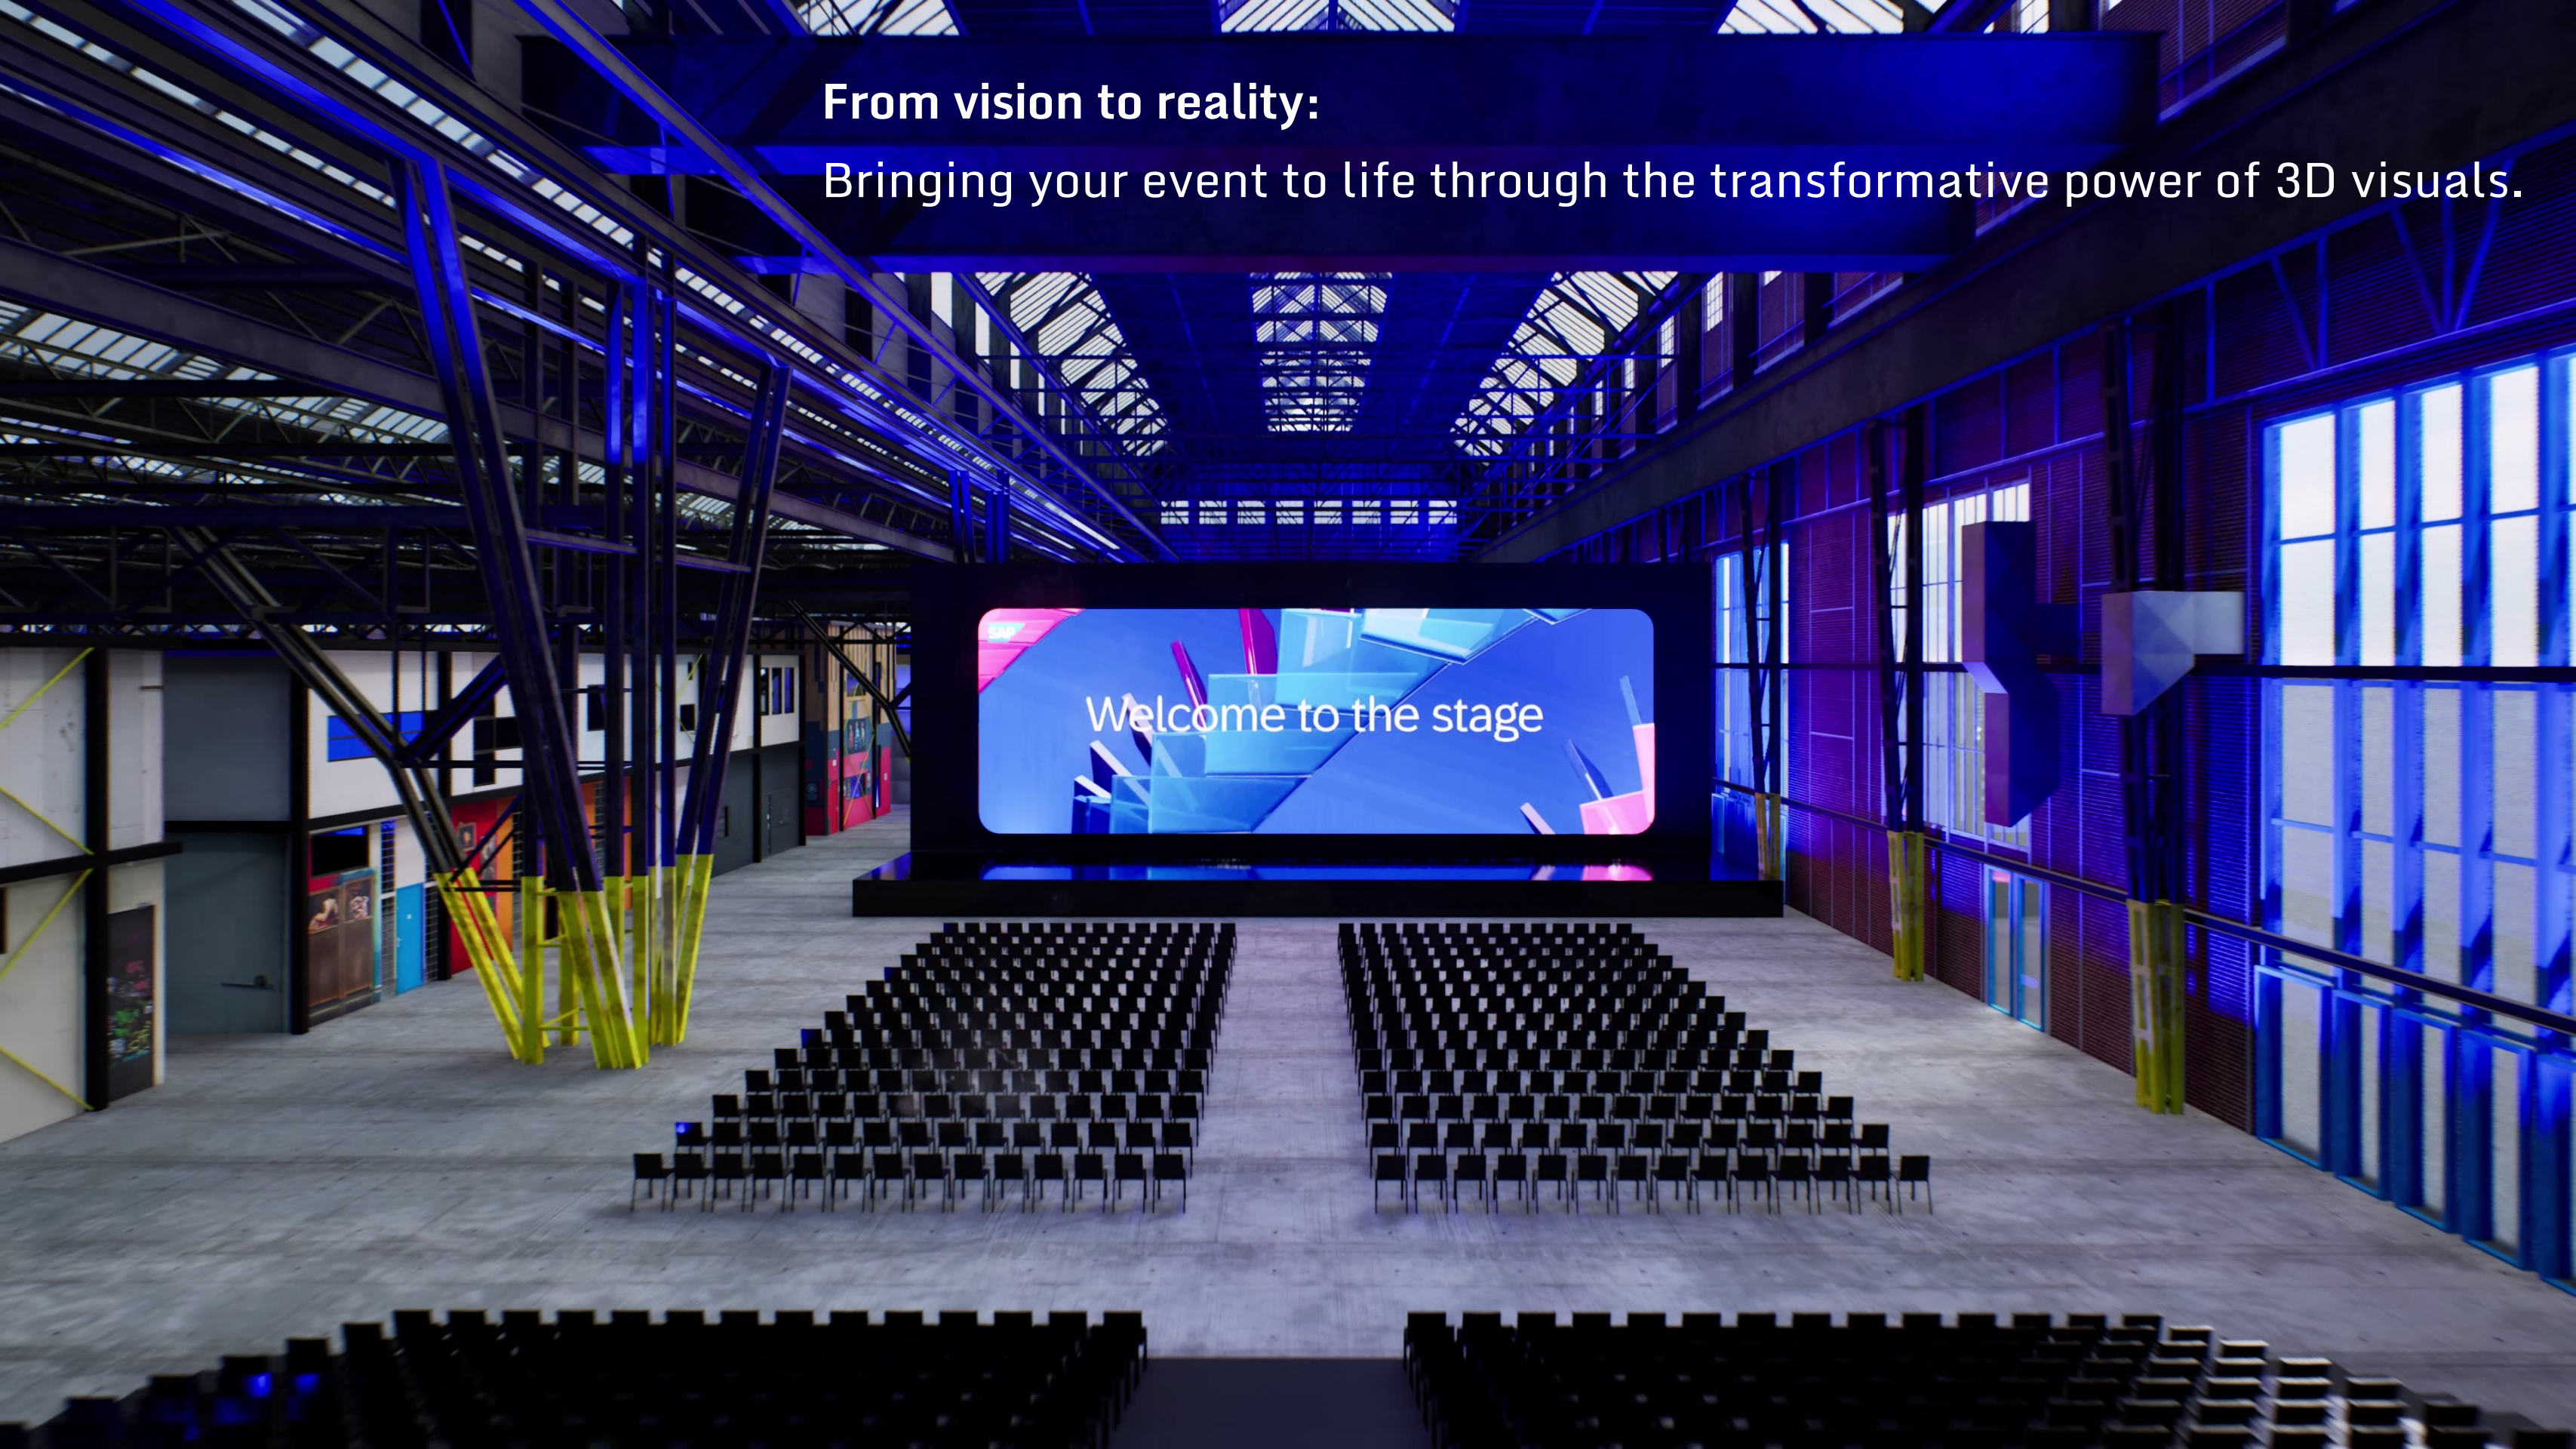



NDSM
PRODUCTIES

NDSM-Plein 93
1033 WC Amsterdam
The Netherlands

T: 085-016 24 15

E: event@ndsmproducties.nl

www.ndsmproducties.nl

www.ndsm.nl